



ENTRÉPLAN

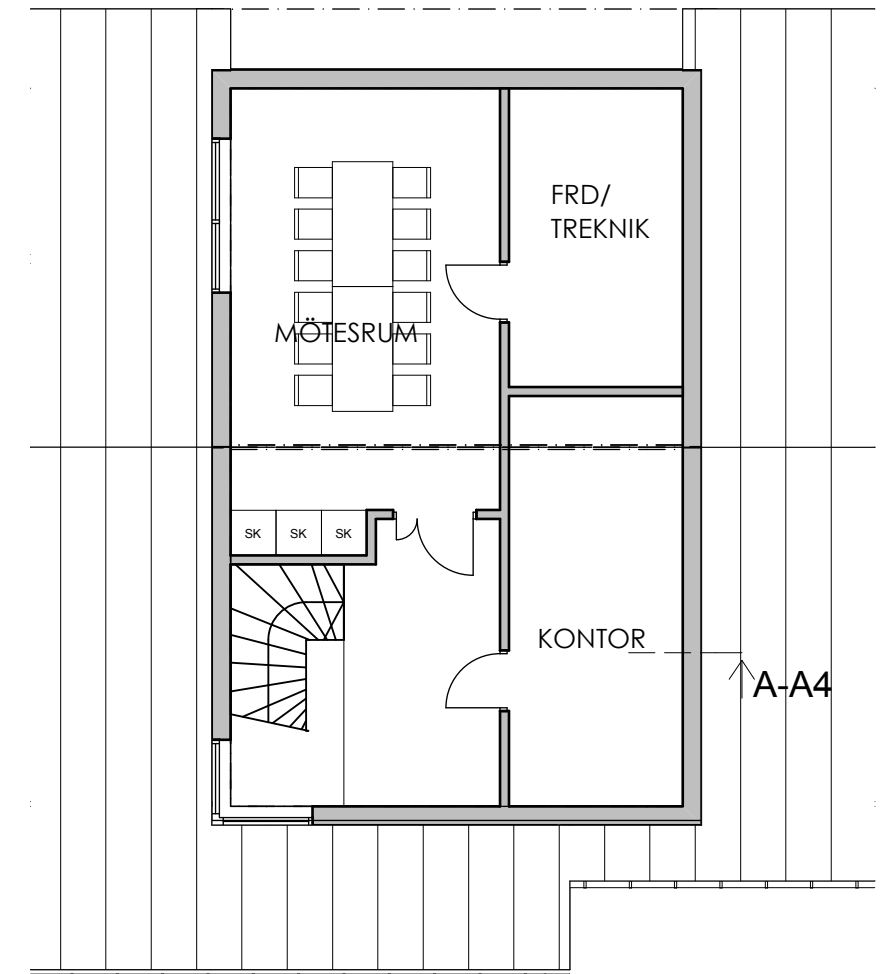


PLAN ITR

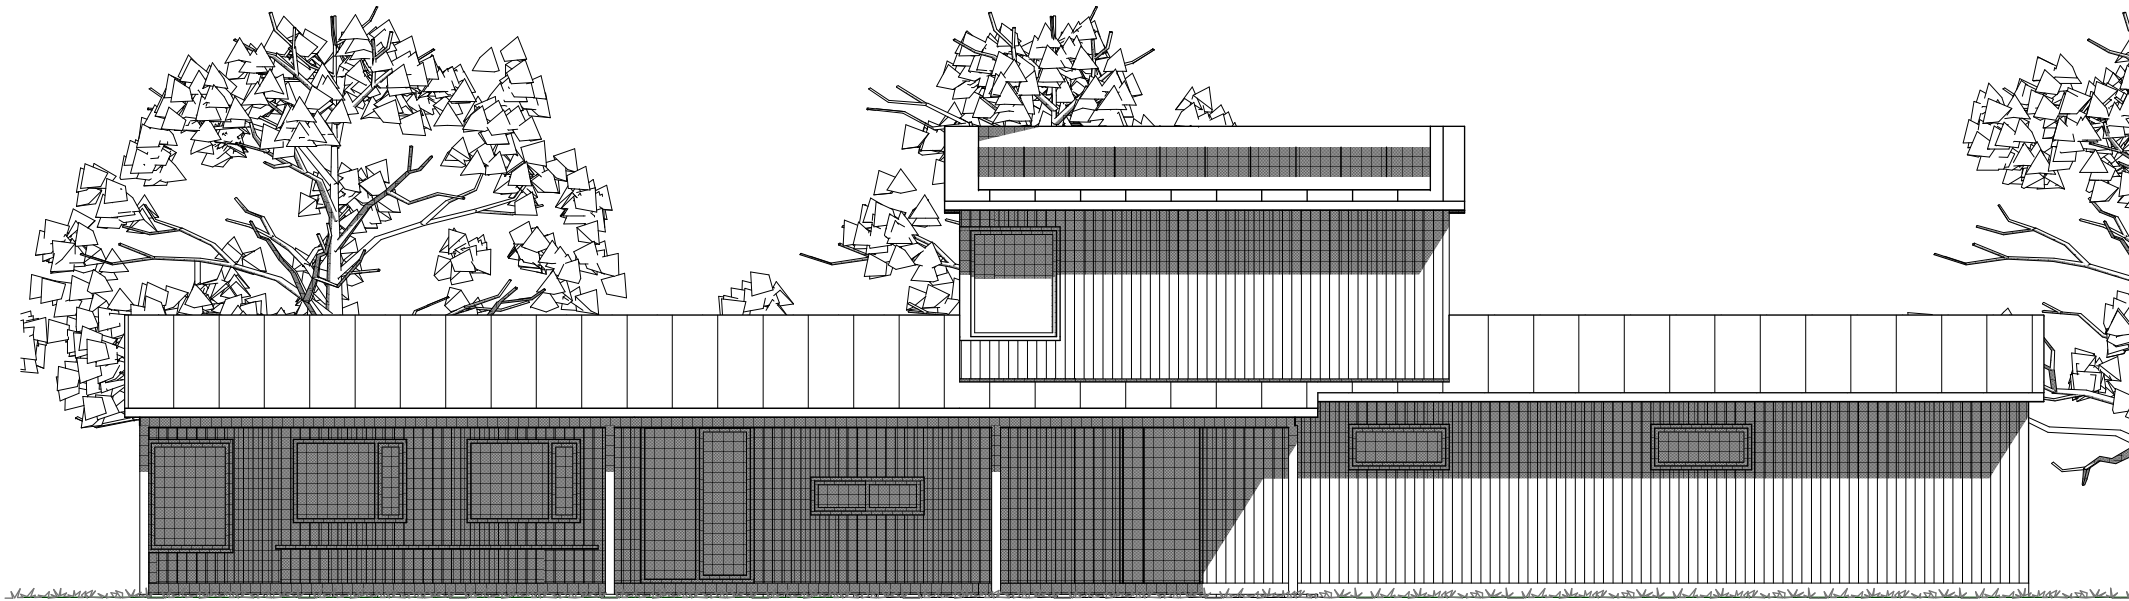

ENTRÉFASAD

ENTRÉPLAN

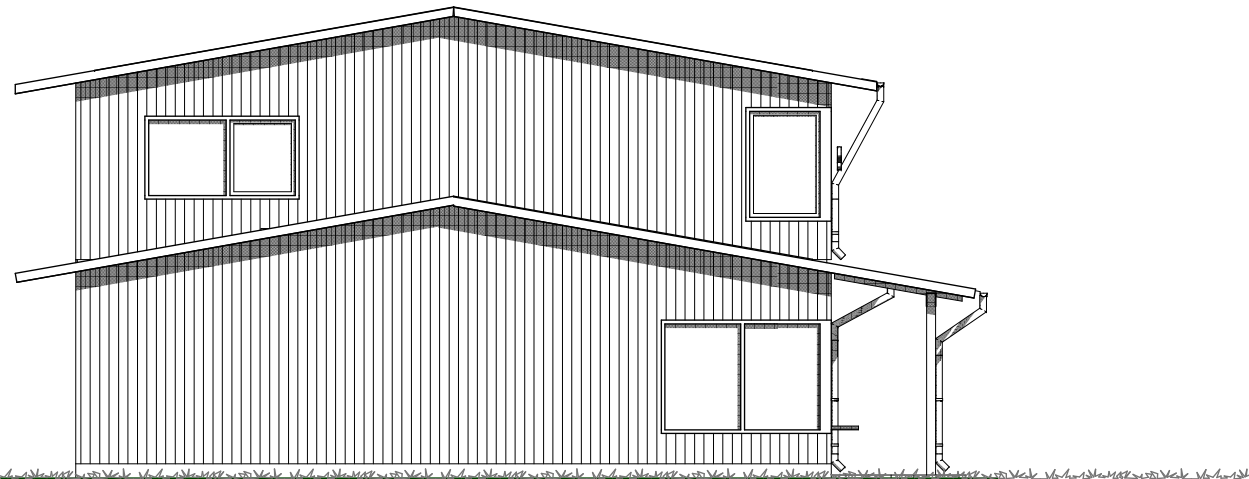

FASAD MOT VÄSTER



ILLUSTRATION